

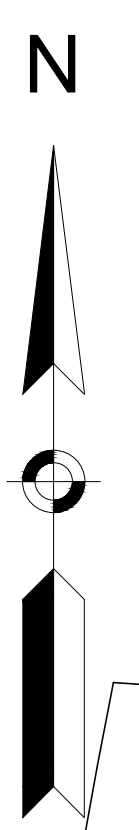
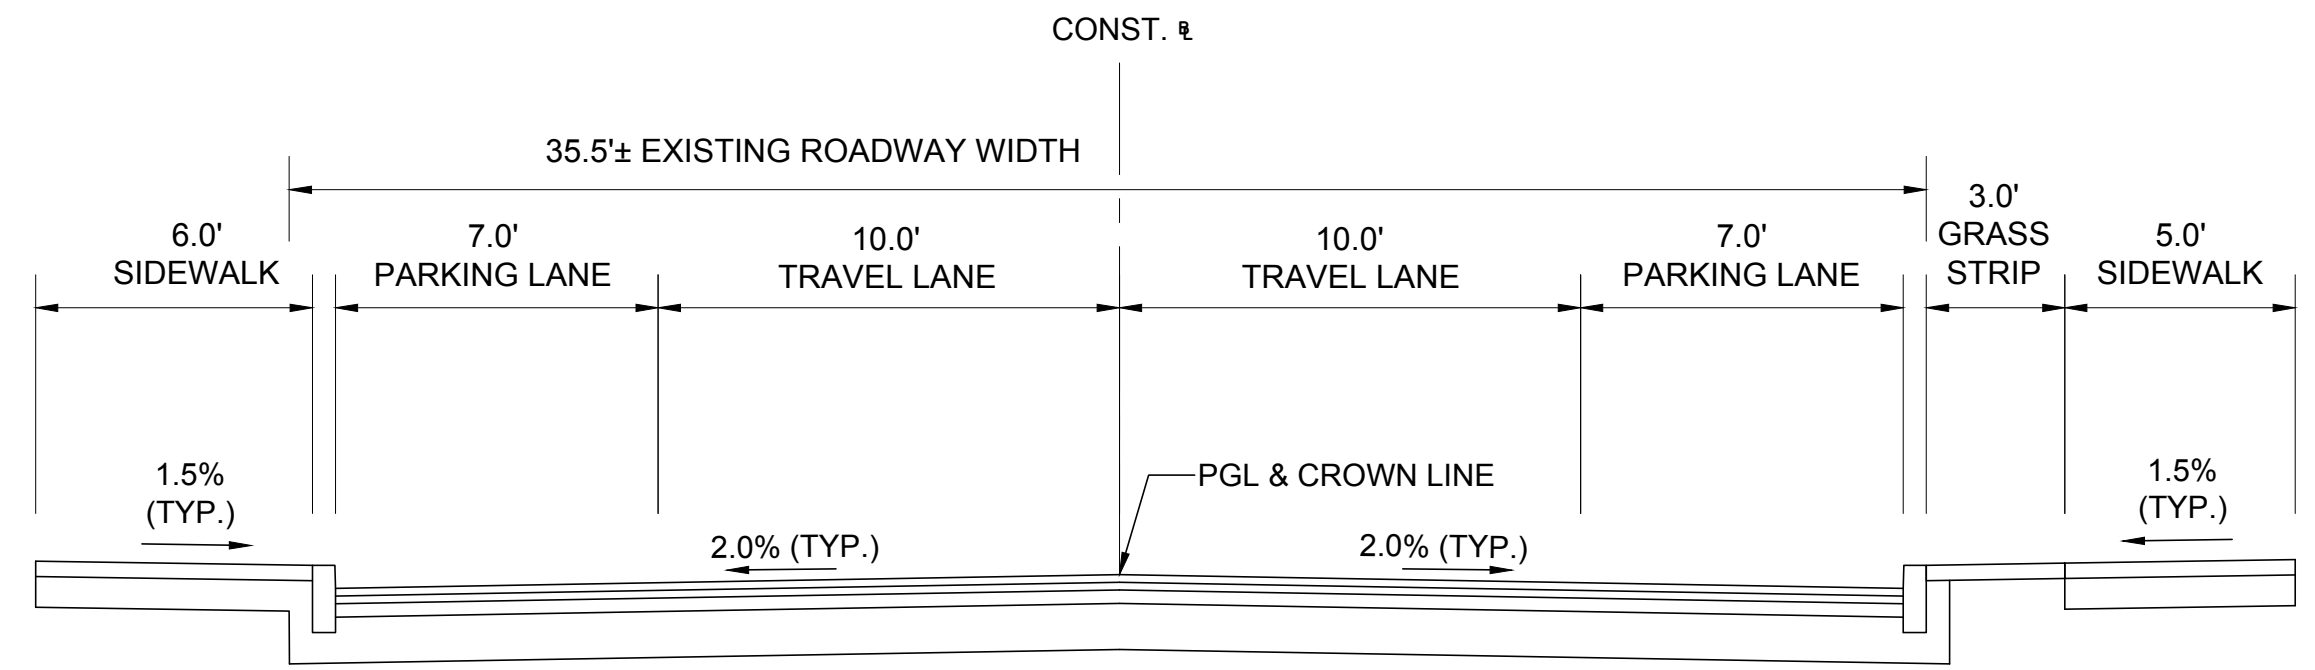



HOSMER ELEMENTARY SCHOOL SAFE ROUTES TO SCHOOL INFRASTRUCTURE PROGRAM WATERTOWN, MASSACHUSETTS JANUARY 2017

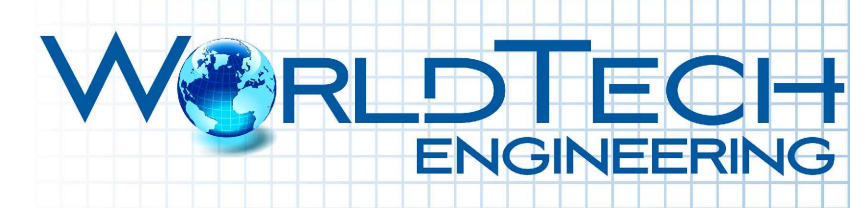

HOSMER SCHOOL

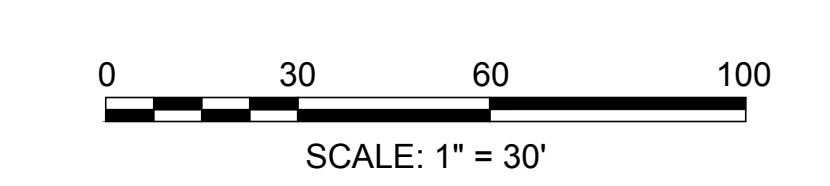

**TYPICAL SECTION - BOYLSTON STREET
(WEST OF SCHOOL STREET)**
SCALE: N.T.S.

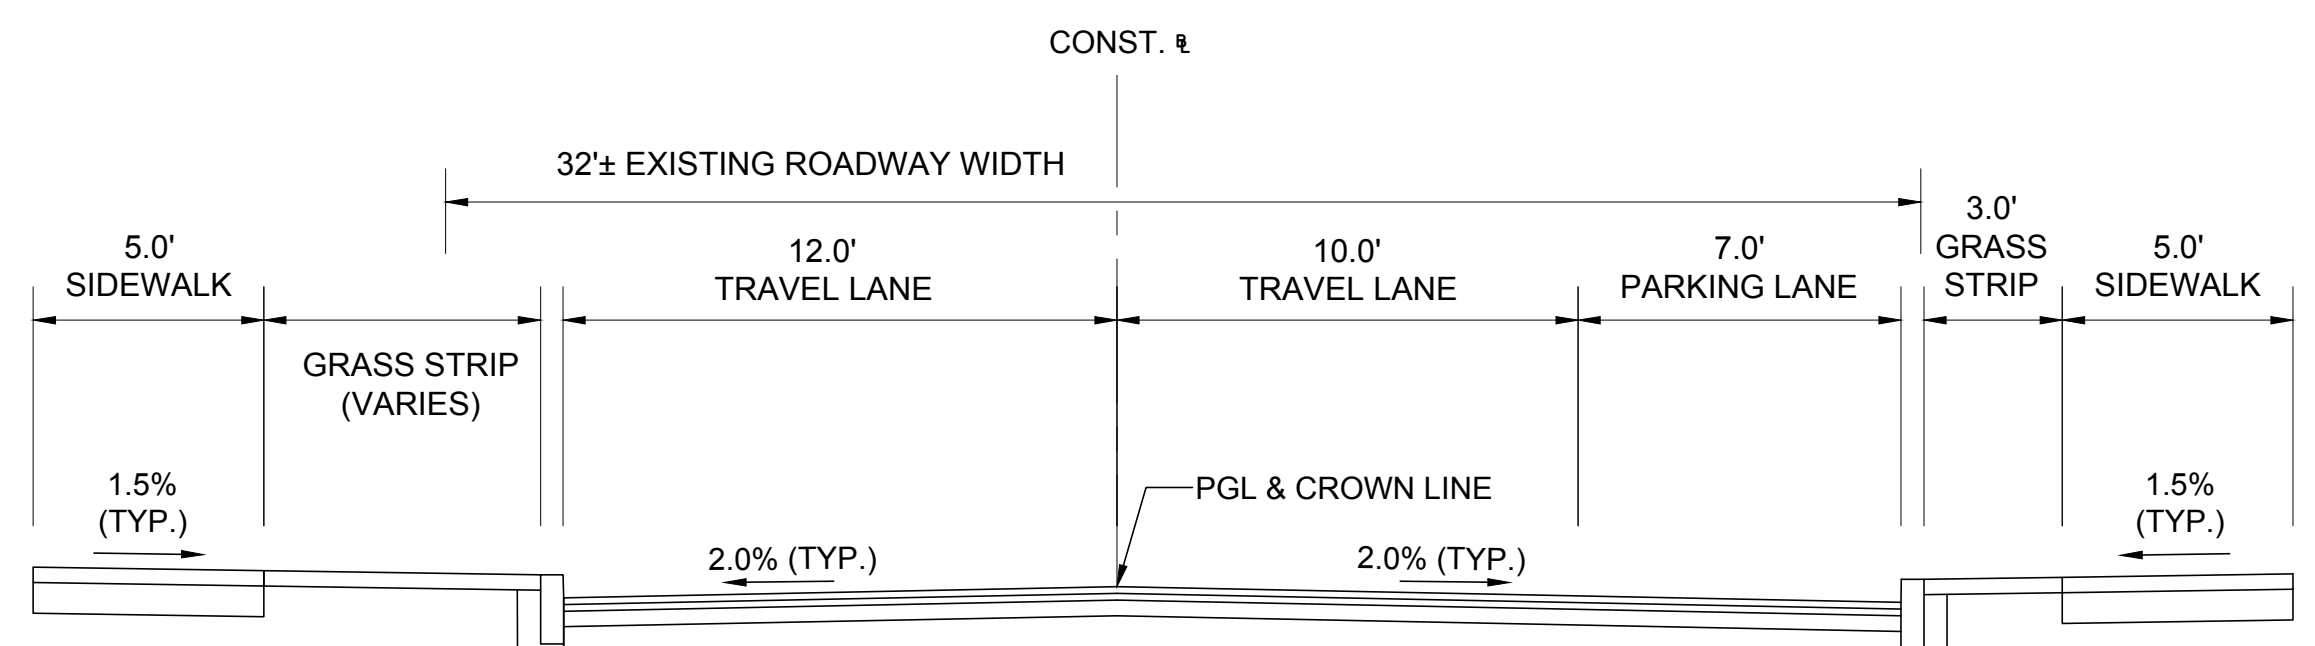

**TYPICAL SECTION - BOYLSTON STREET
(EAST OF SCHOOL STREET)**
SCALE: N.T.S.

